


Front Elevation (North Face)
Scale: 3/32"=1'-0"

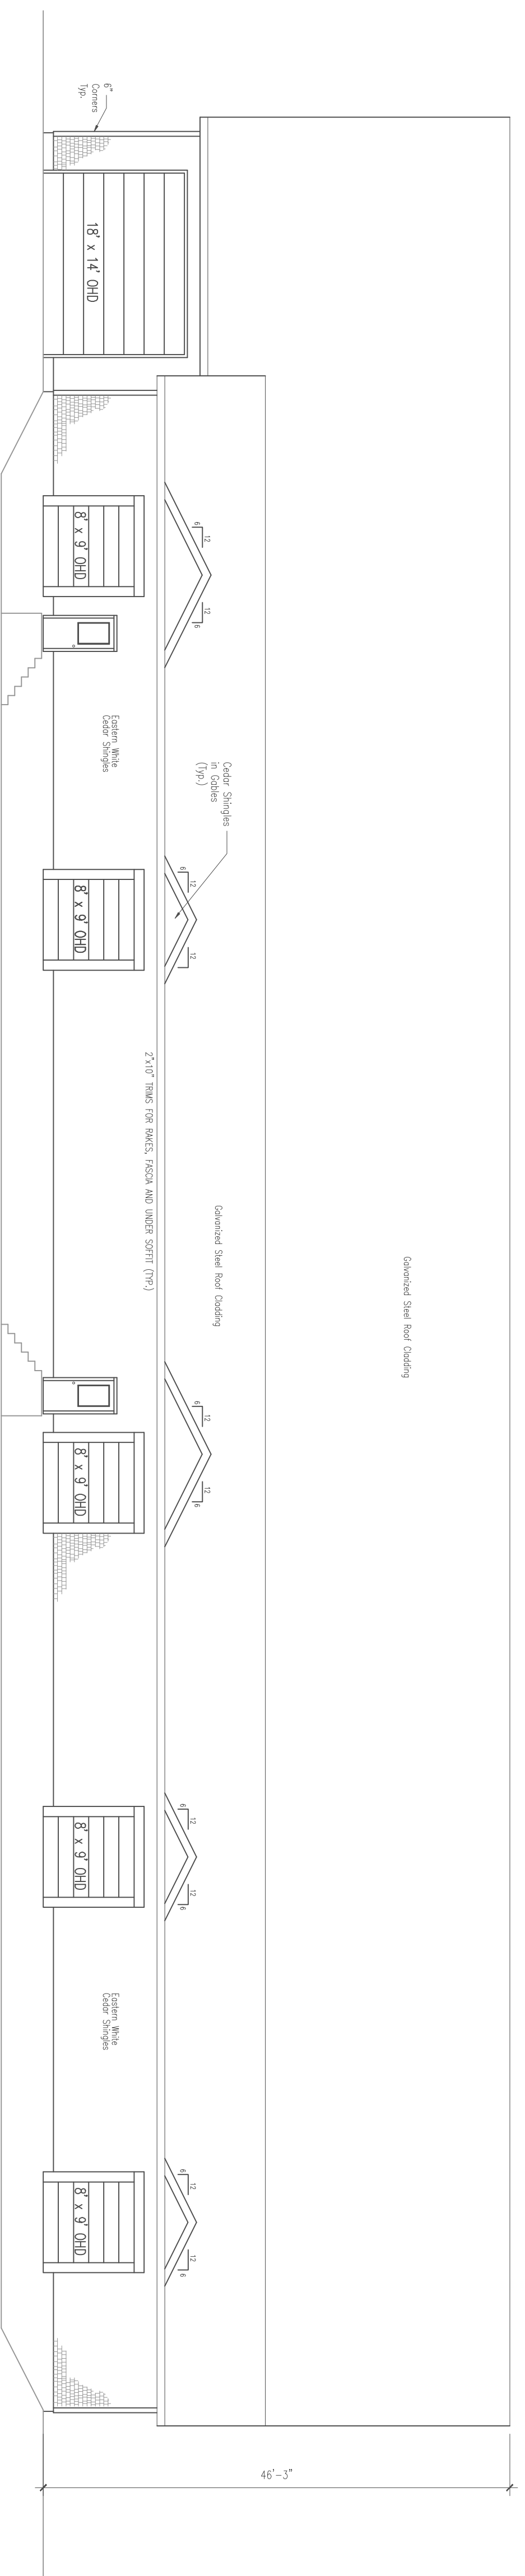

Rear Elevation (South Face)
Scale: 3/32"=1'-0"

1	July 2, 2020	Issued for Development Permit
---	--------------	-------------------------------

W. D. Lawrence
 Architecture Incorporated
 14575 P.O. BOX 21, HUNTER RIVER, MD 21080
 (410) 983-1877 FAX: (410) 983-3835
 e-mail: wdlawrence@aol.com

Project			
Raspberry Point Oystervs			
Bayview, P.E.I.			
Sheet Title			
Front and Rear Elevations			
Scale	As Noted	Date	June 2020
Drawn By	RCG	Checked By	WCL
Sheet	A2	Proj No	WCA-1--