


Left Side Elevation (East Face)

Scale: 3/32"=1'-0"

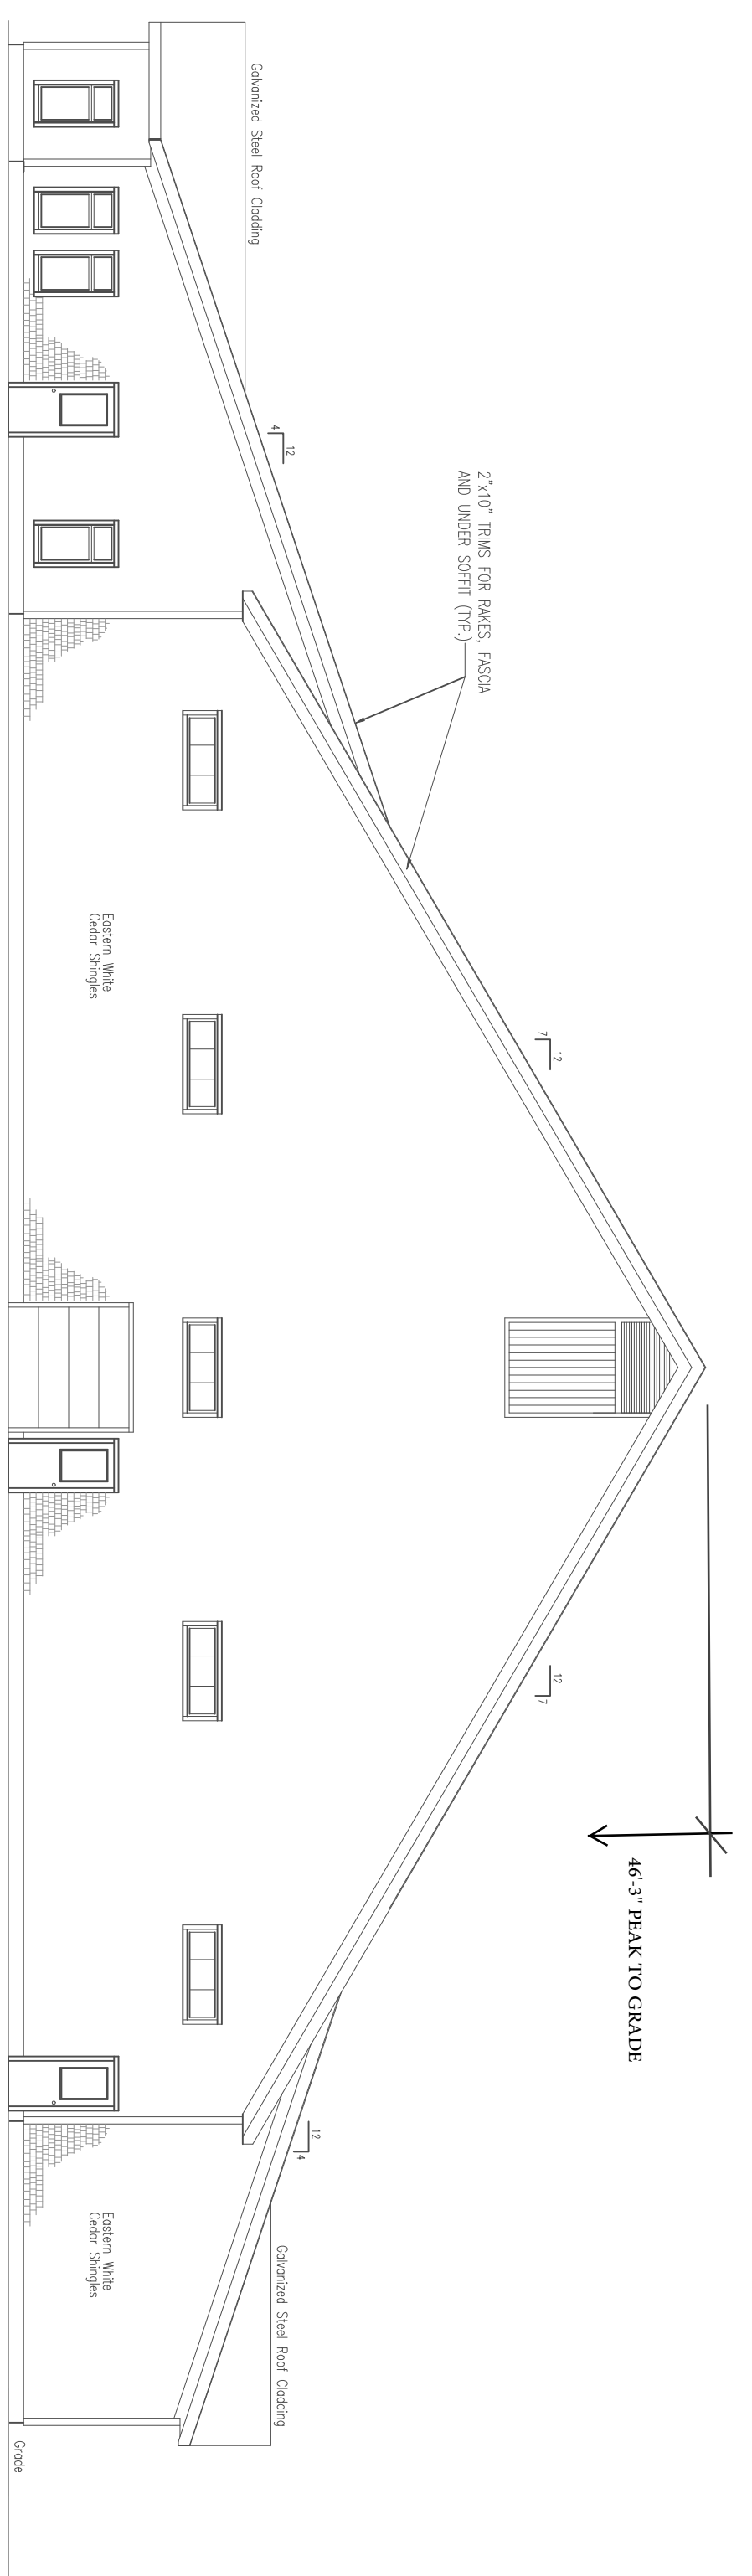

Right Side Elevation (West Face)

Scale: 3/32"=1'-0"

1	July 2, 2020	Issued for Development Permit
---	--------------	-------------------------------



PROJECT

**Raspberry Point Oystery Bayview, P.E.I.**

**Side Elevations**

Scale	As Noted	Date	June 2020
Drawn By	RCG	Checked By	WCL
Sheet	A3	Proj No	WCA-1-1